

THEODORE TERRY








**THE RIVERBEND SUBDIVISION**  
TAGS COUNTY, NEW MEXICO

**SITE LAYOUT PLAN**


Abeyta Engineering, Inc.

 CHECKED: ARA	DATE: MAY, 2000	ENGR'S. FILE NO.	SHEET NO.
DRAWN: KLV	SCALE: AS SHOWN	0011	4

LEGEND & NOTES

-  SURVEY CONTROL POINT
-  SUBDIVISION BOUNDARY
-  LOT LINE
-  50' WIDE ROADWAY EASEMENT
-  EASEMENT AS NOTED
-  RECOMMENDED BUILDING ENVELOPE
-  ARROYO/SWALE

SCALE: 1" = 100'

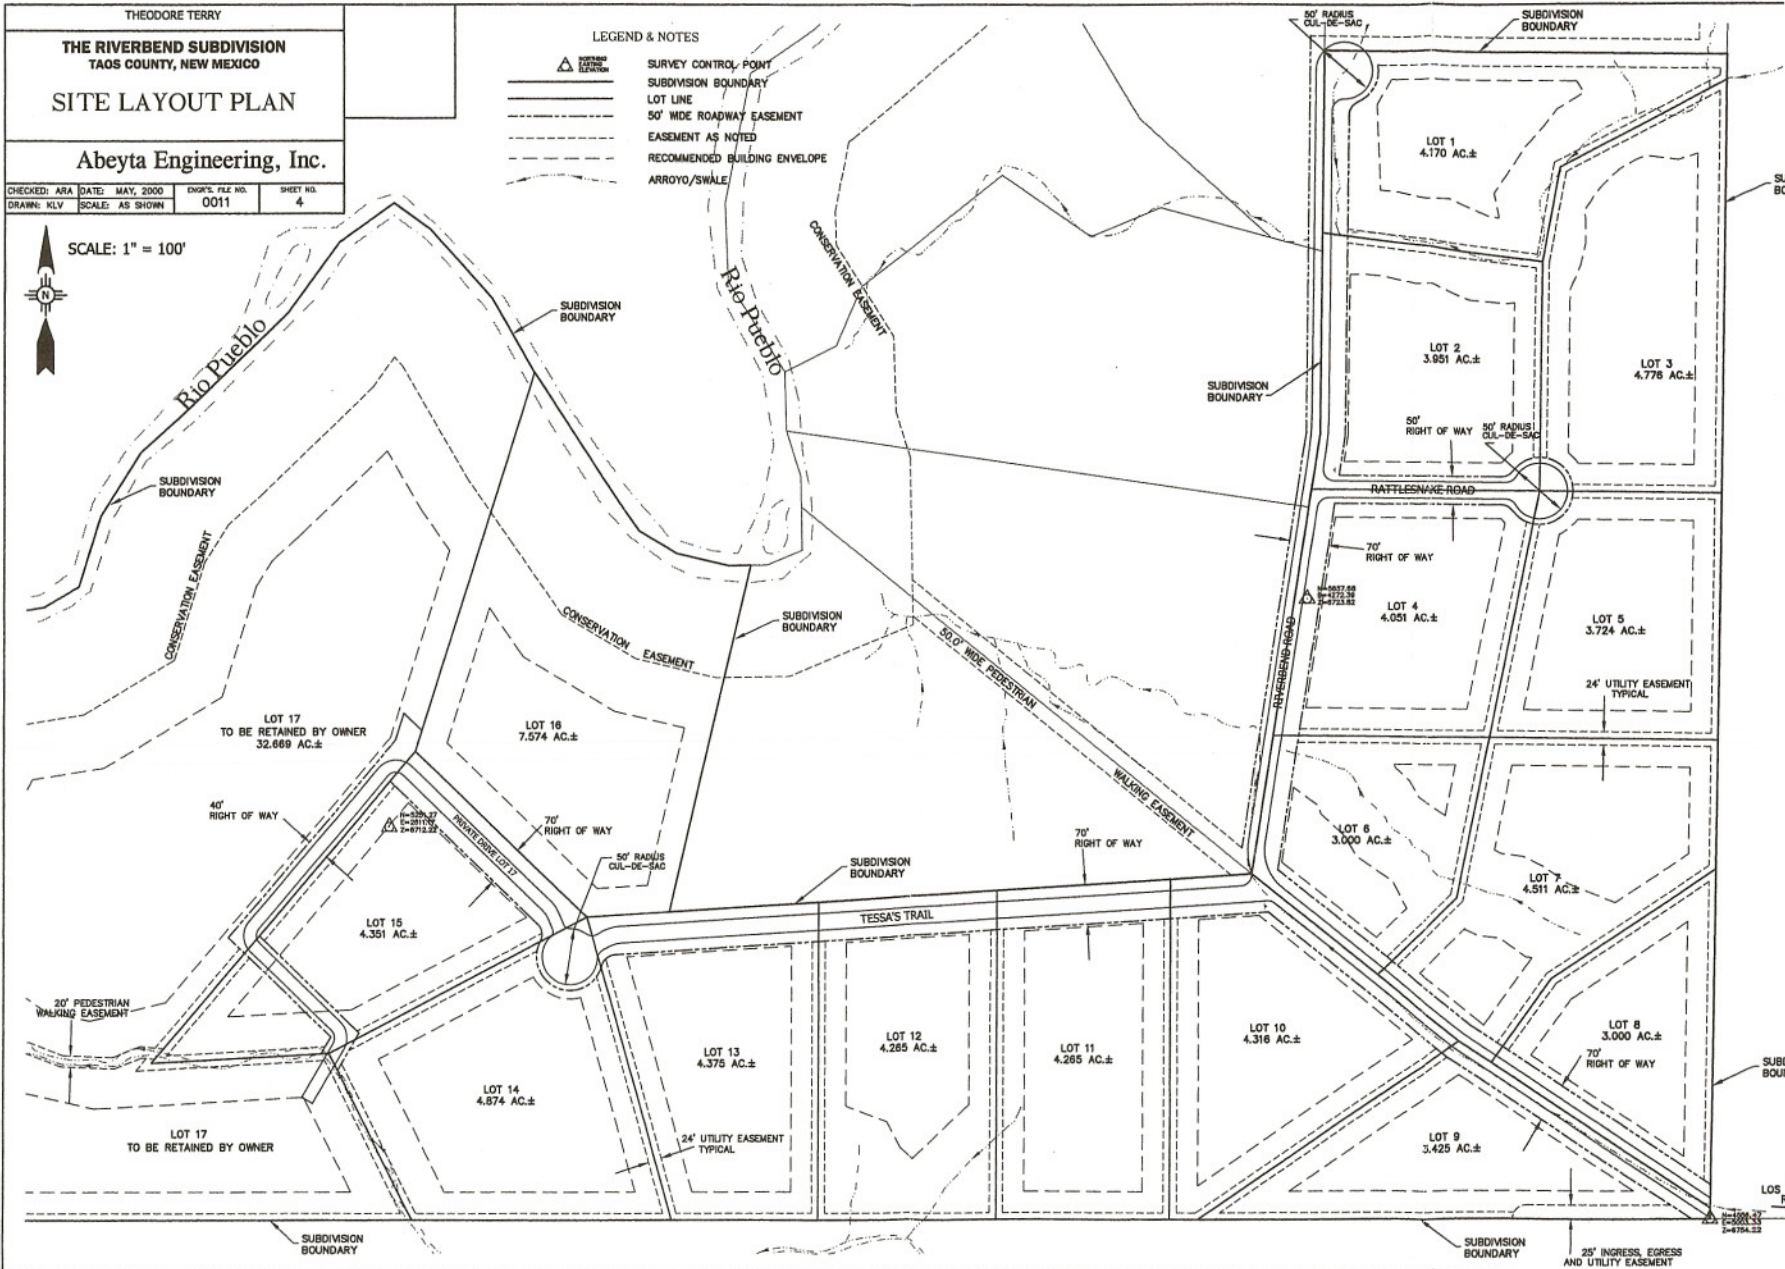

SB BC

SUBDI BOUNC

SB N CI RO

SB N CI RO

SB N CI RO

Date: 5/13/00  
File: 001101010

10-2007-08  
2-8754-22