



SLOPE ZONES

- 10-20%
- 20-30%
- 30-40%
- 40-50%

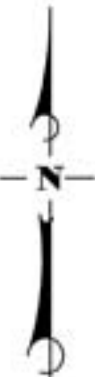

Toas Pueblo
Tract A

Conservation Easement
to Rimrock
(Basalt Rock)

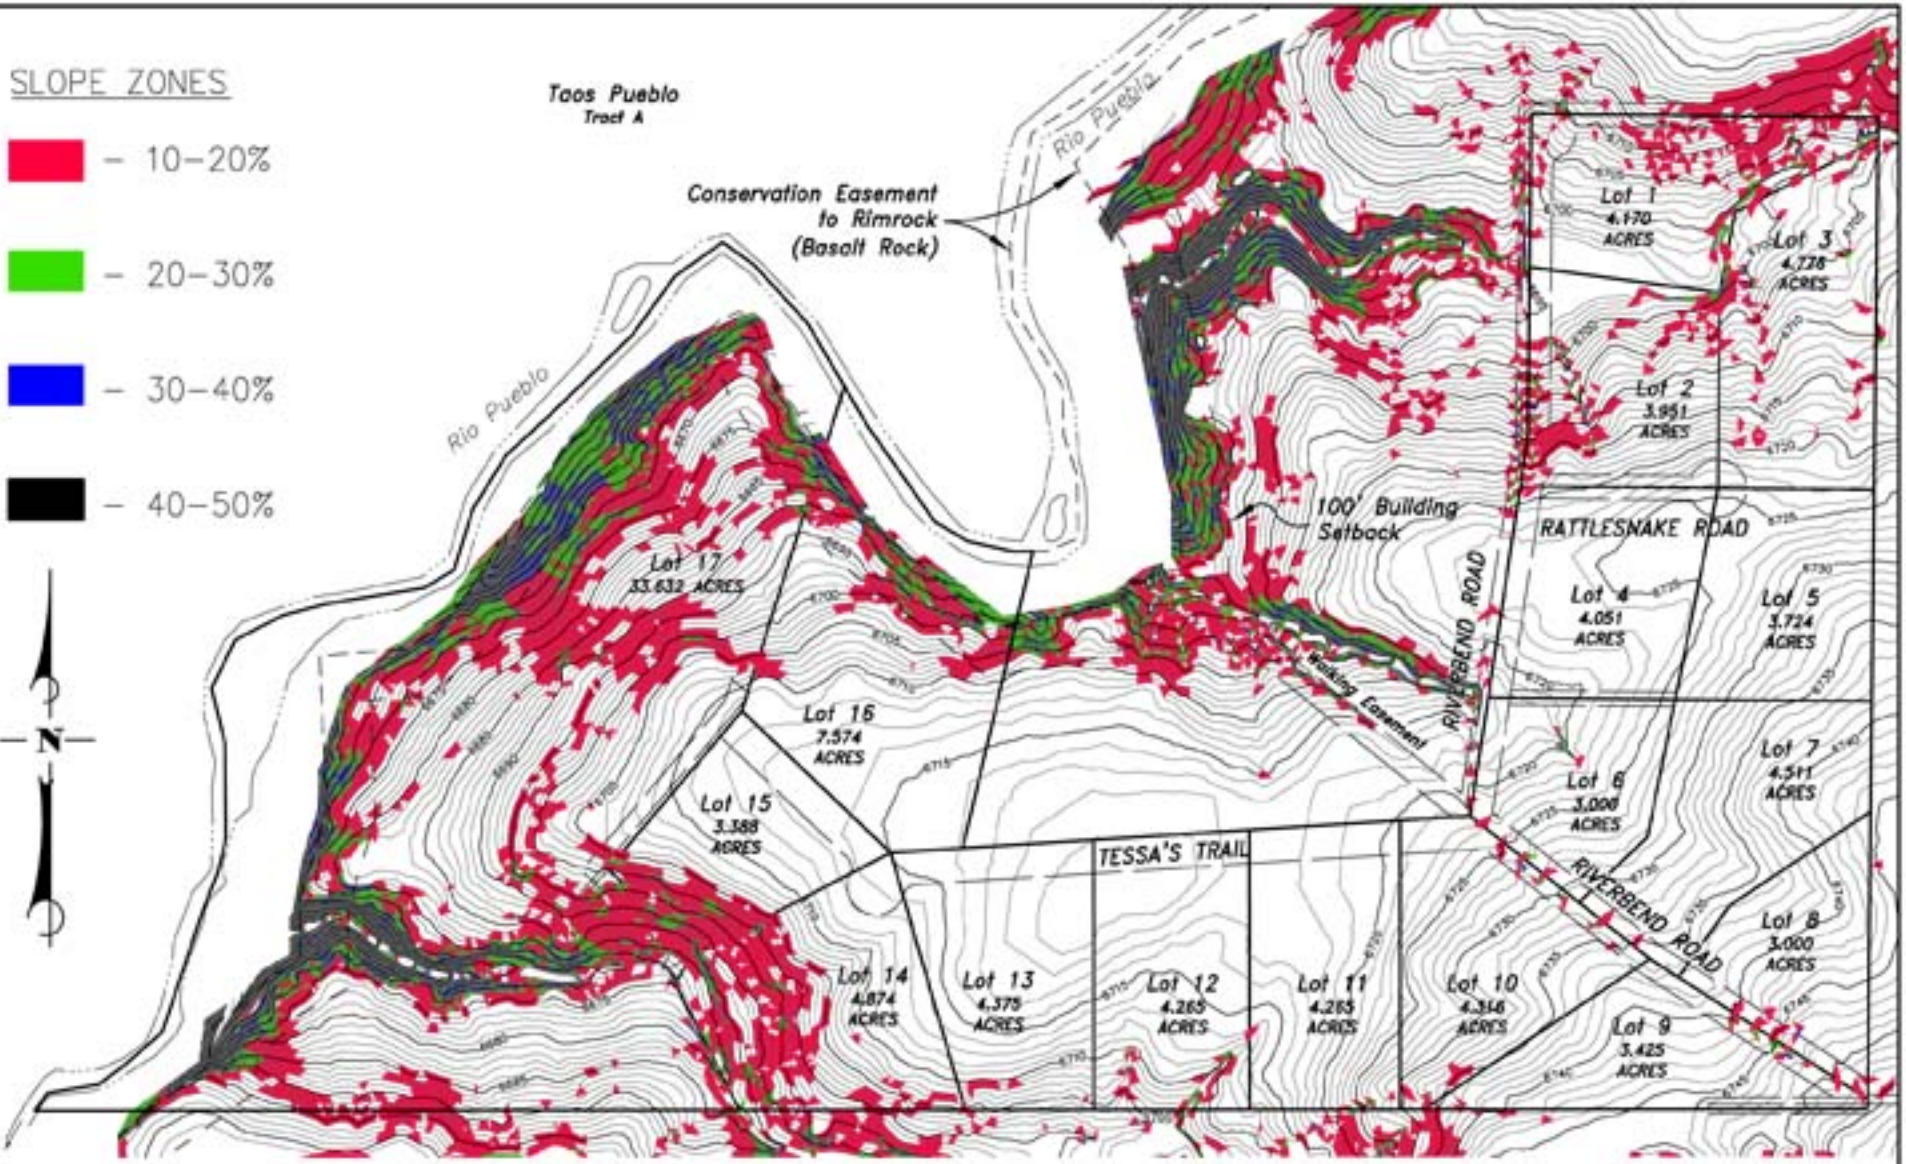

CONTOUR INTERVAL IS
TWO (2) FOOT AND IS
INDEXED EVERY TEN
(10) FEET.

EAGLE PEAK
LAND SURVEYING, INC.

P.O. Box 205
1470 Pecos Del Pueblo Norte
El Prado, New Mexico 87120
575.791.1188 (Jill) 575.791.1540 (Paul)

EXHIBIT MAP

THE RIVERBEND SUBDIVISION

LOS CORDOVAS, TAOS COUNTY, NEW MEXICO

| DATE | SCALE | DRAWN BY | JOB NUMBER |
|-----------|---------|----------|------------|
| 2/11/2009 | 1"=400' | MWS | 1529.02 |